


SECTION 26, TOWNSHIP 42, RANGE 7
 SECTION 25, TOWNSHIP 42, RANGE 7
 SECTION 35, TOWNSHIP 42, RANGE 7
 SECTION 36, TOWNSHIP 42, RANGE 7

Phase I
 Phase II
 Phase III


VILLAGE of GILBERTS ILLINOIS

2022 MFT STREET RESURFACING PROGRAM

SECTION NO. 22-00000-01-GM TIMBER TRAILS SUBDIVISION

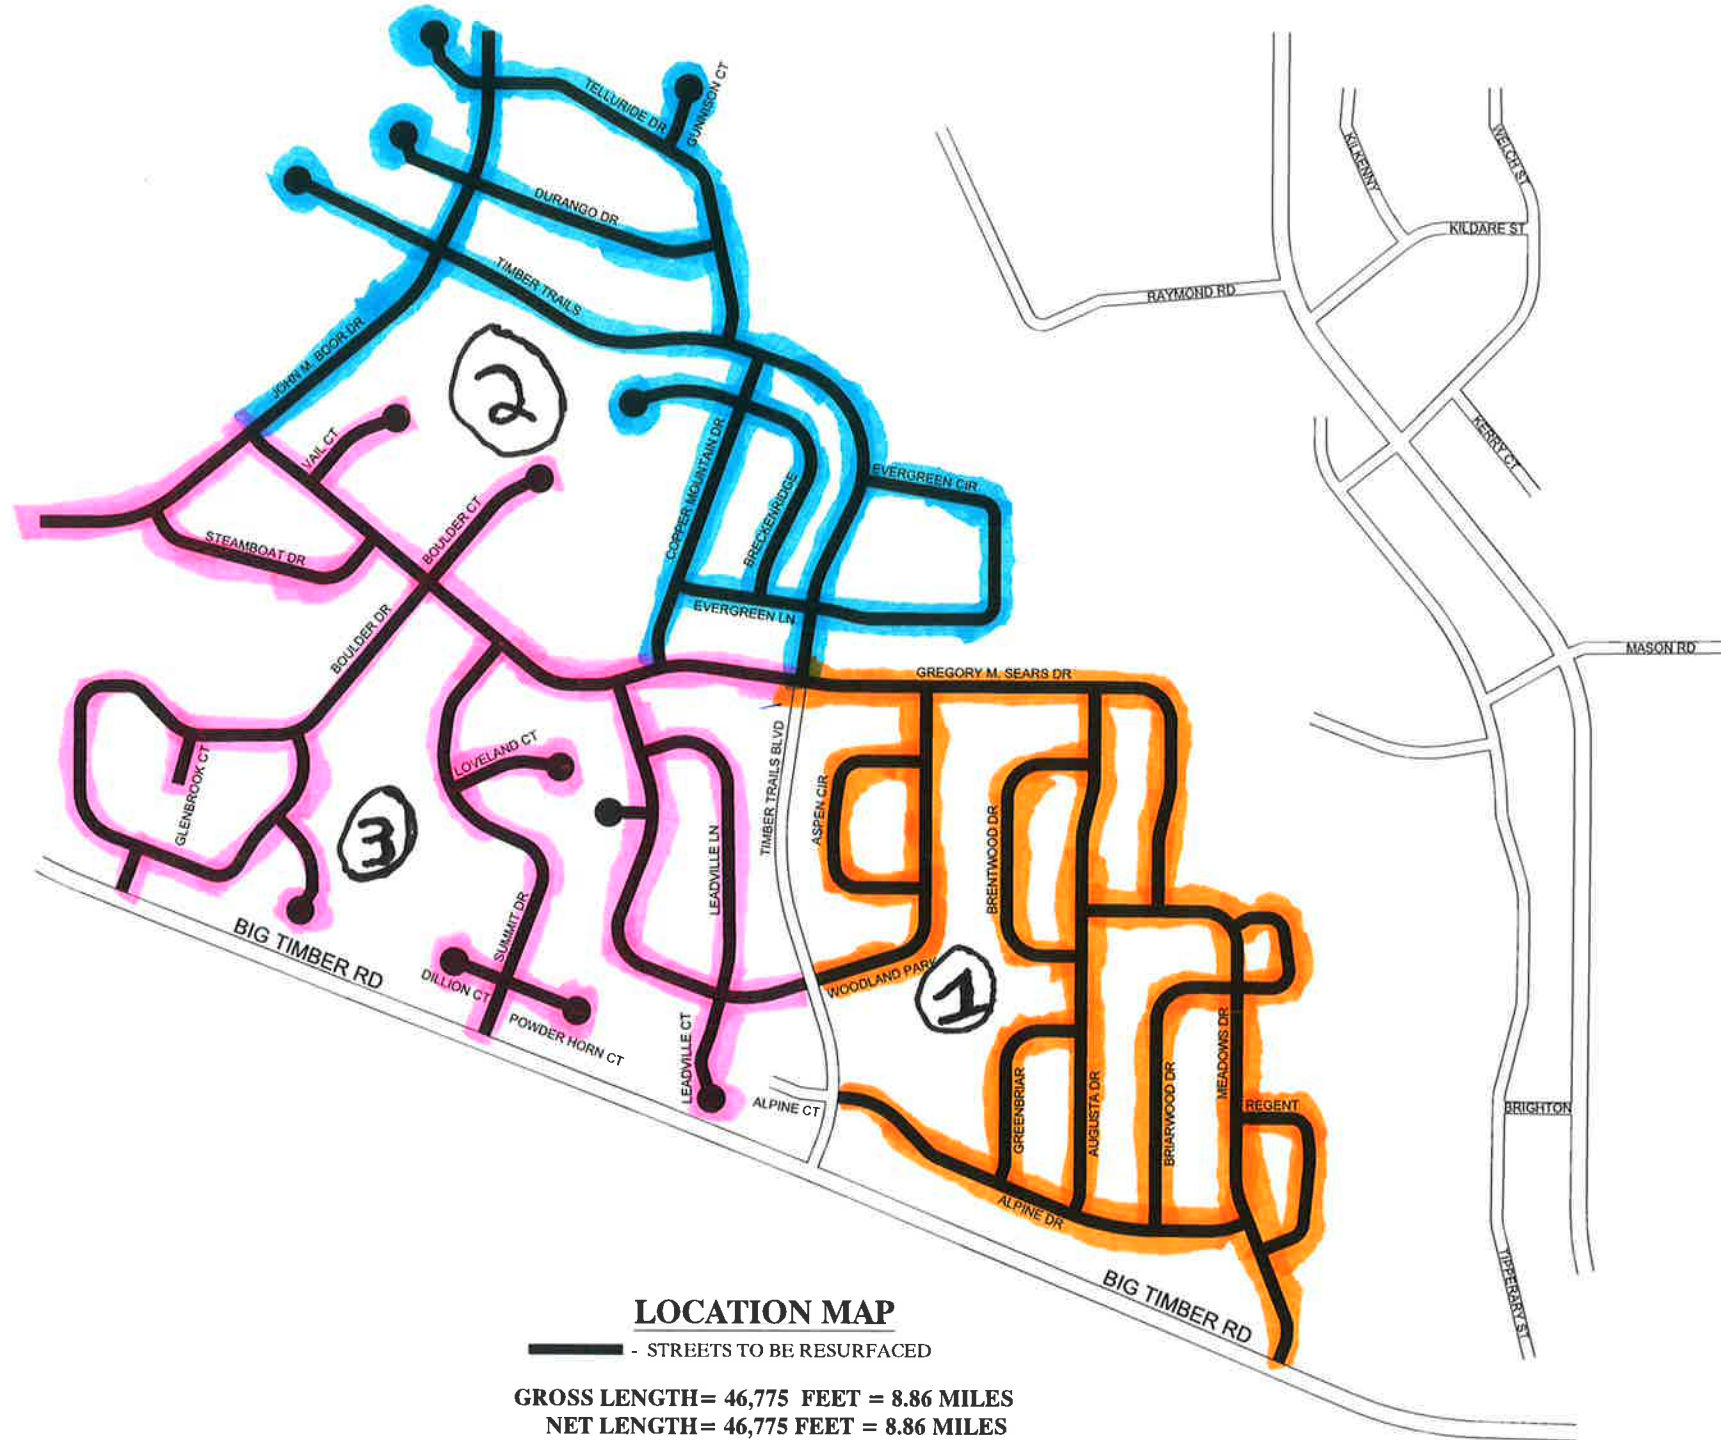

PREPARED BY OR UNDER THE
 DIRECT SUPERVISION OF:
Albert K. Stefan
 12-22-21

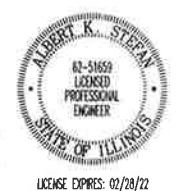

PREPARED BY:
Robinson
 ENGINEERING

© COPYRIGHT 2021
 ILLINOIS DESIGN FIRM REGISTRATION NO. 184001128
PROJECT NO. 21-R0368
 SHEET NO. 1 OF 3

Call Before You Dig
JULIE
 ILLINOIS ONE-CALL SYSTEM
 Call: 811 OR 1-800-892-0123

JOINT UTILITY LOCATING INFORMATION FOR EXCAVATORS
 48 hours before you dig (EXCLUDING SAT., SUN. & HOL.)
811

LOCATION MAP
 — STREETS TO BE RESURFACED
 GROSS LENGTH = 46,775 FEET = 8.86 MILES
 NET LENGTH = 46,775 FEET = 8.86 MILES