


TIMBER TRAILS

RYLAND BLDGS




400 200 0 400
SCALE: 1" = 400'

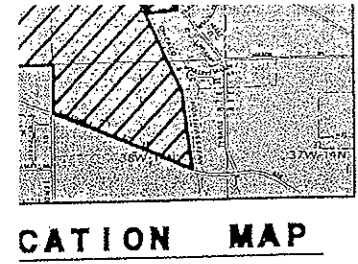


LOCATION MAP

*Two homes
2-story
1-garage*

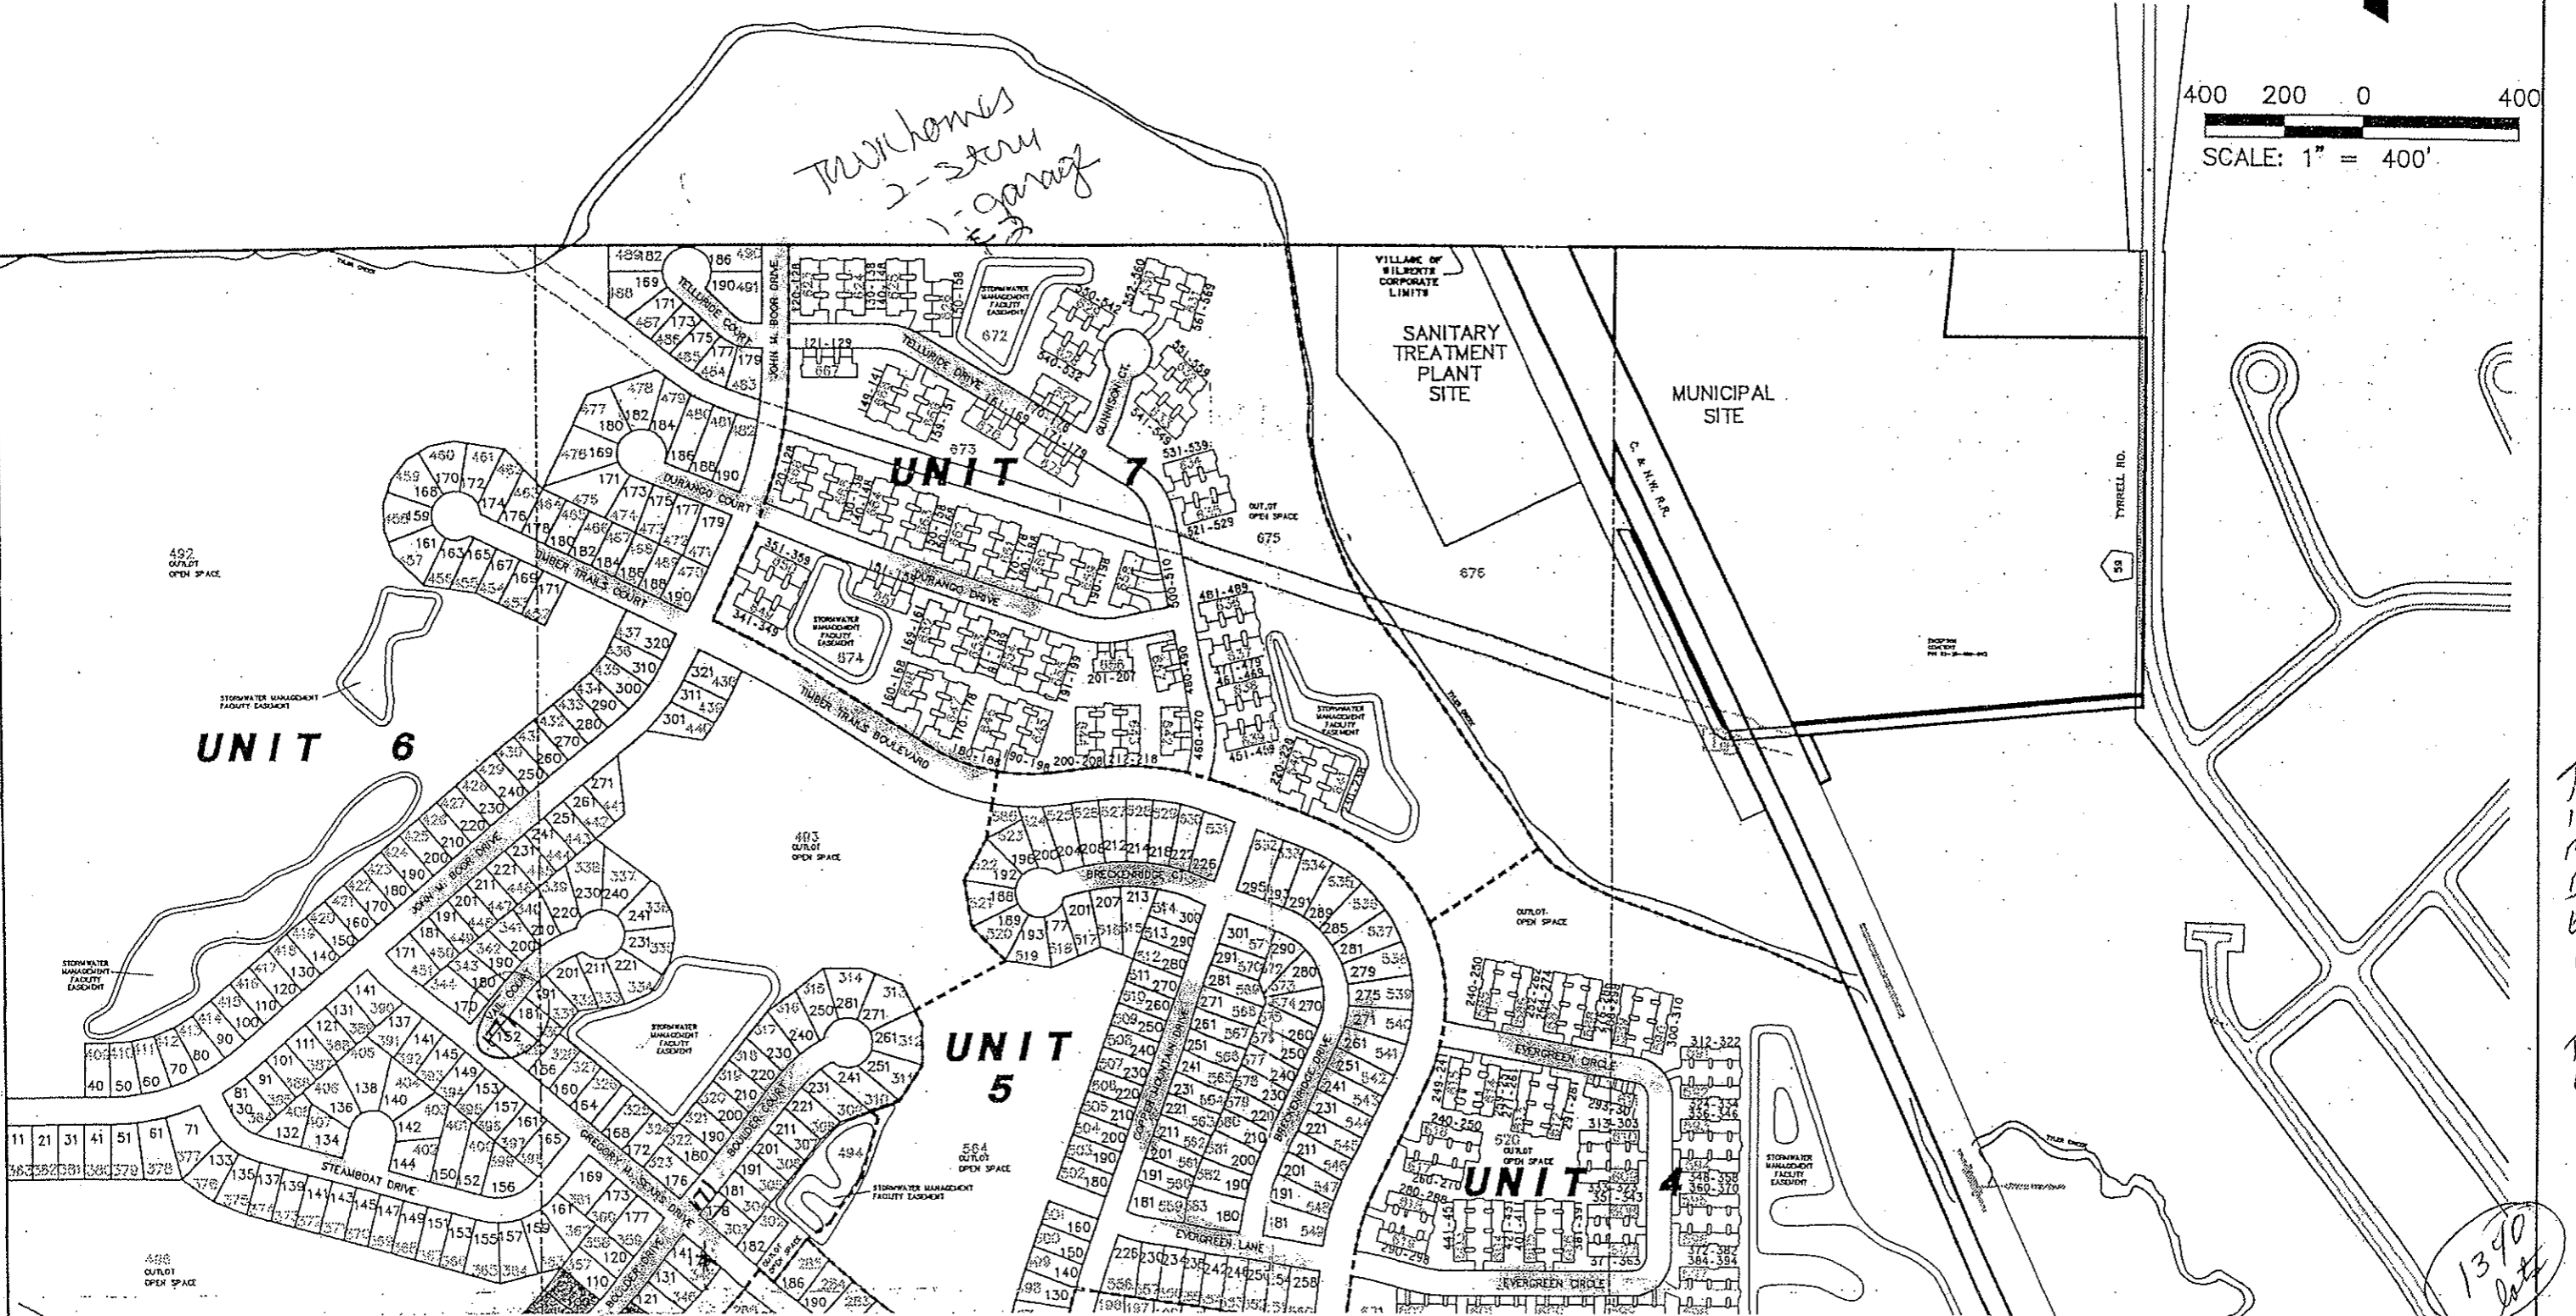


TIMBER TRAILS


1390
Date

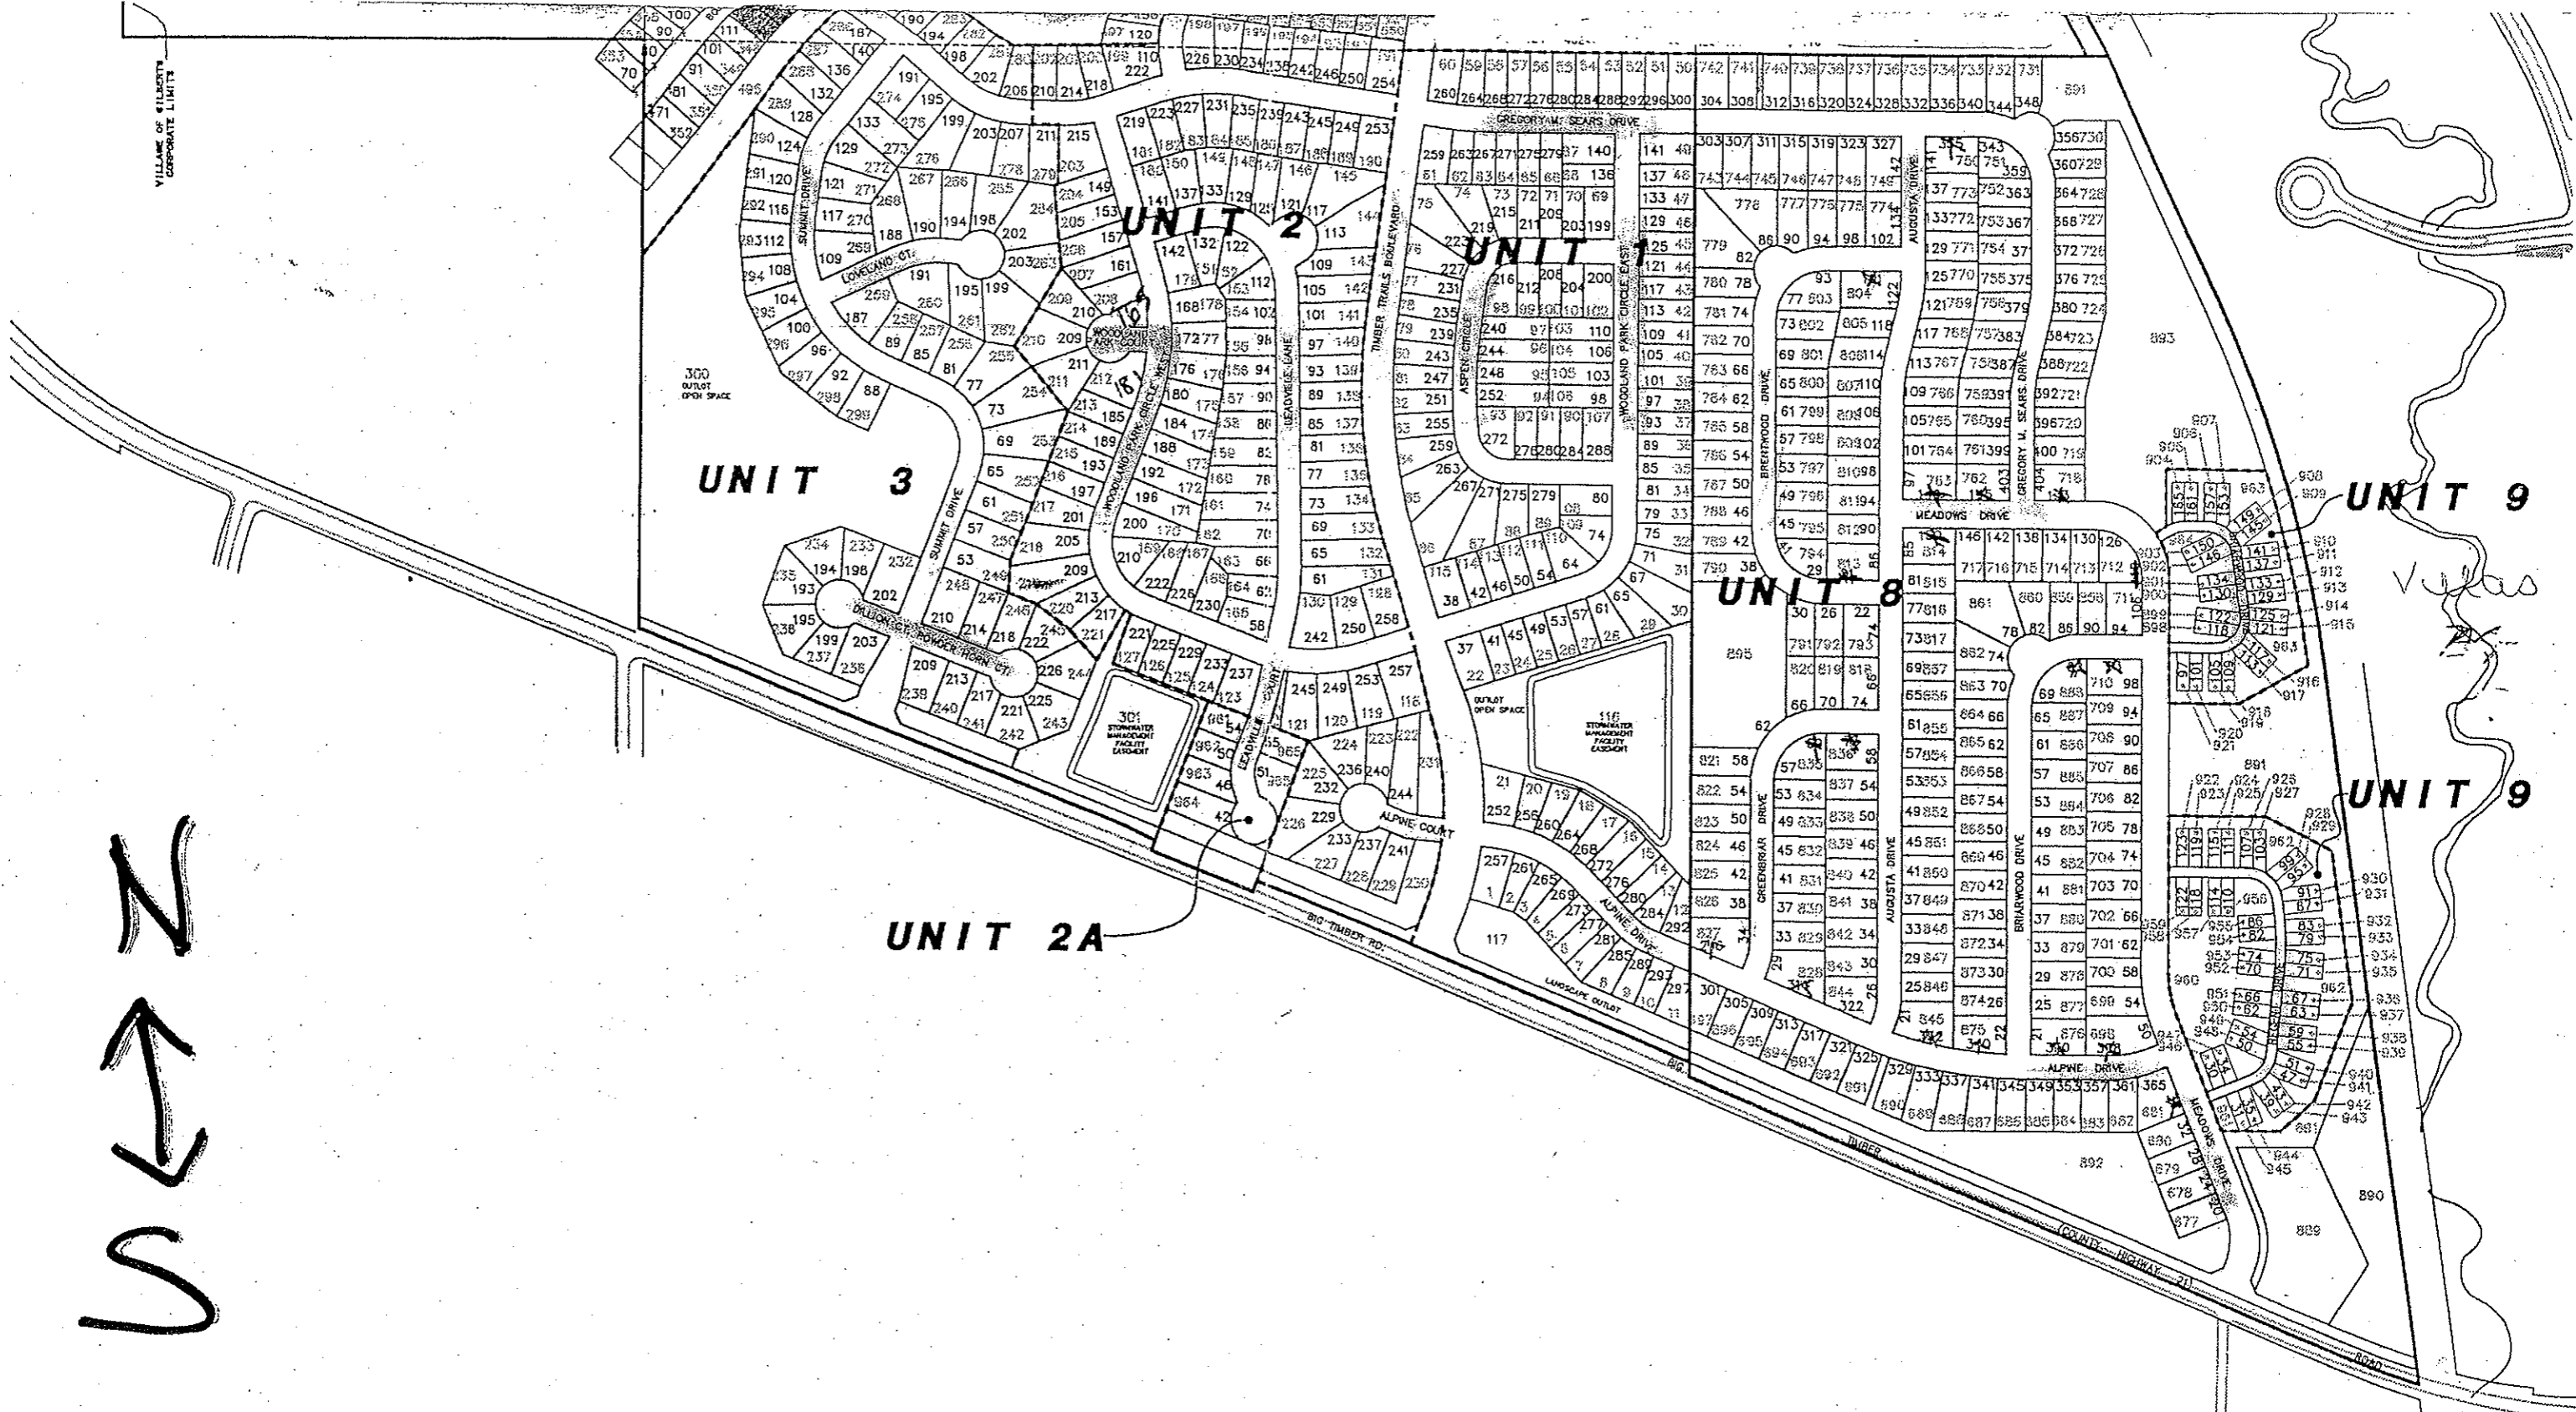

NOTE: THE 2 NUMBERS GIVEN FOR EACH MULTI-FAMILY BUILDING REPRESENTS THE RANGE OF ADDRESSES.
 I.E. 408-416 REPRESENTS 408, 408, 410, 412, 414, 416

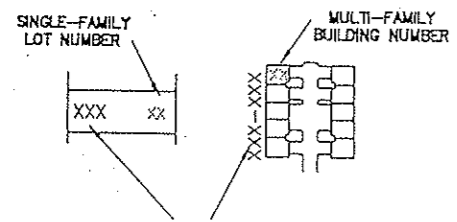

PREPARED FOR:
 RYLAND GROUP, INC.
 1051 PERIMETER DRIVE, SUITE 400

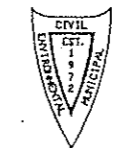

PREPARED BY:
CEMCON, Ltd.
 Consulting Engineers, Land Surveyors & Planners
 1N131 COUNTY FARM ROAD
 WINFIELD, ILLINOIS 60190
 (630) 653-1030

DISC NO. : 608042 FILE NAME : ADDRESSPL18_24